


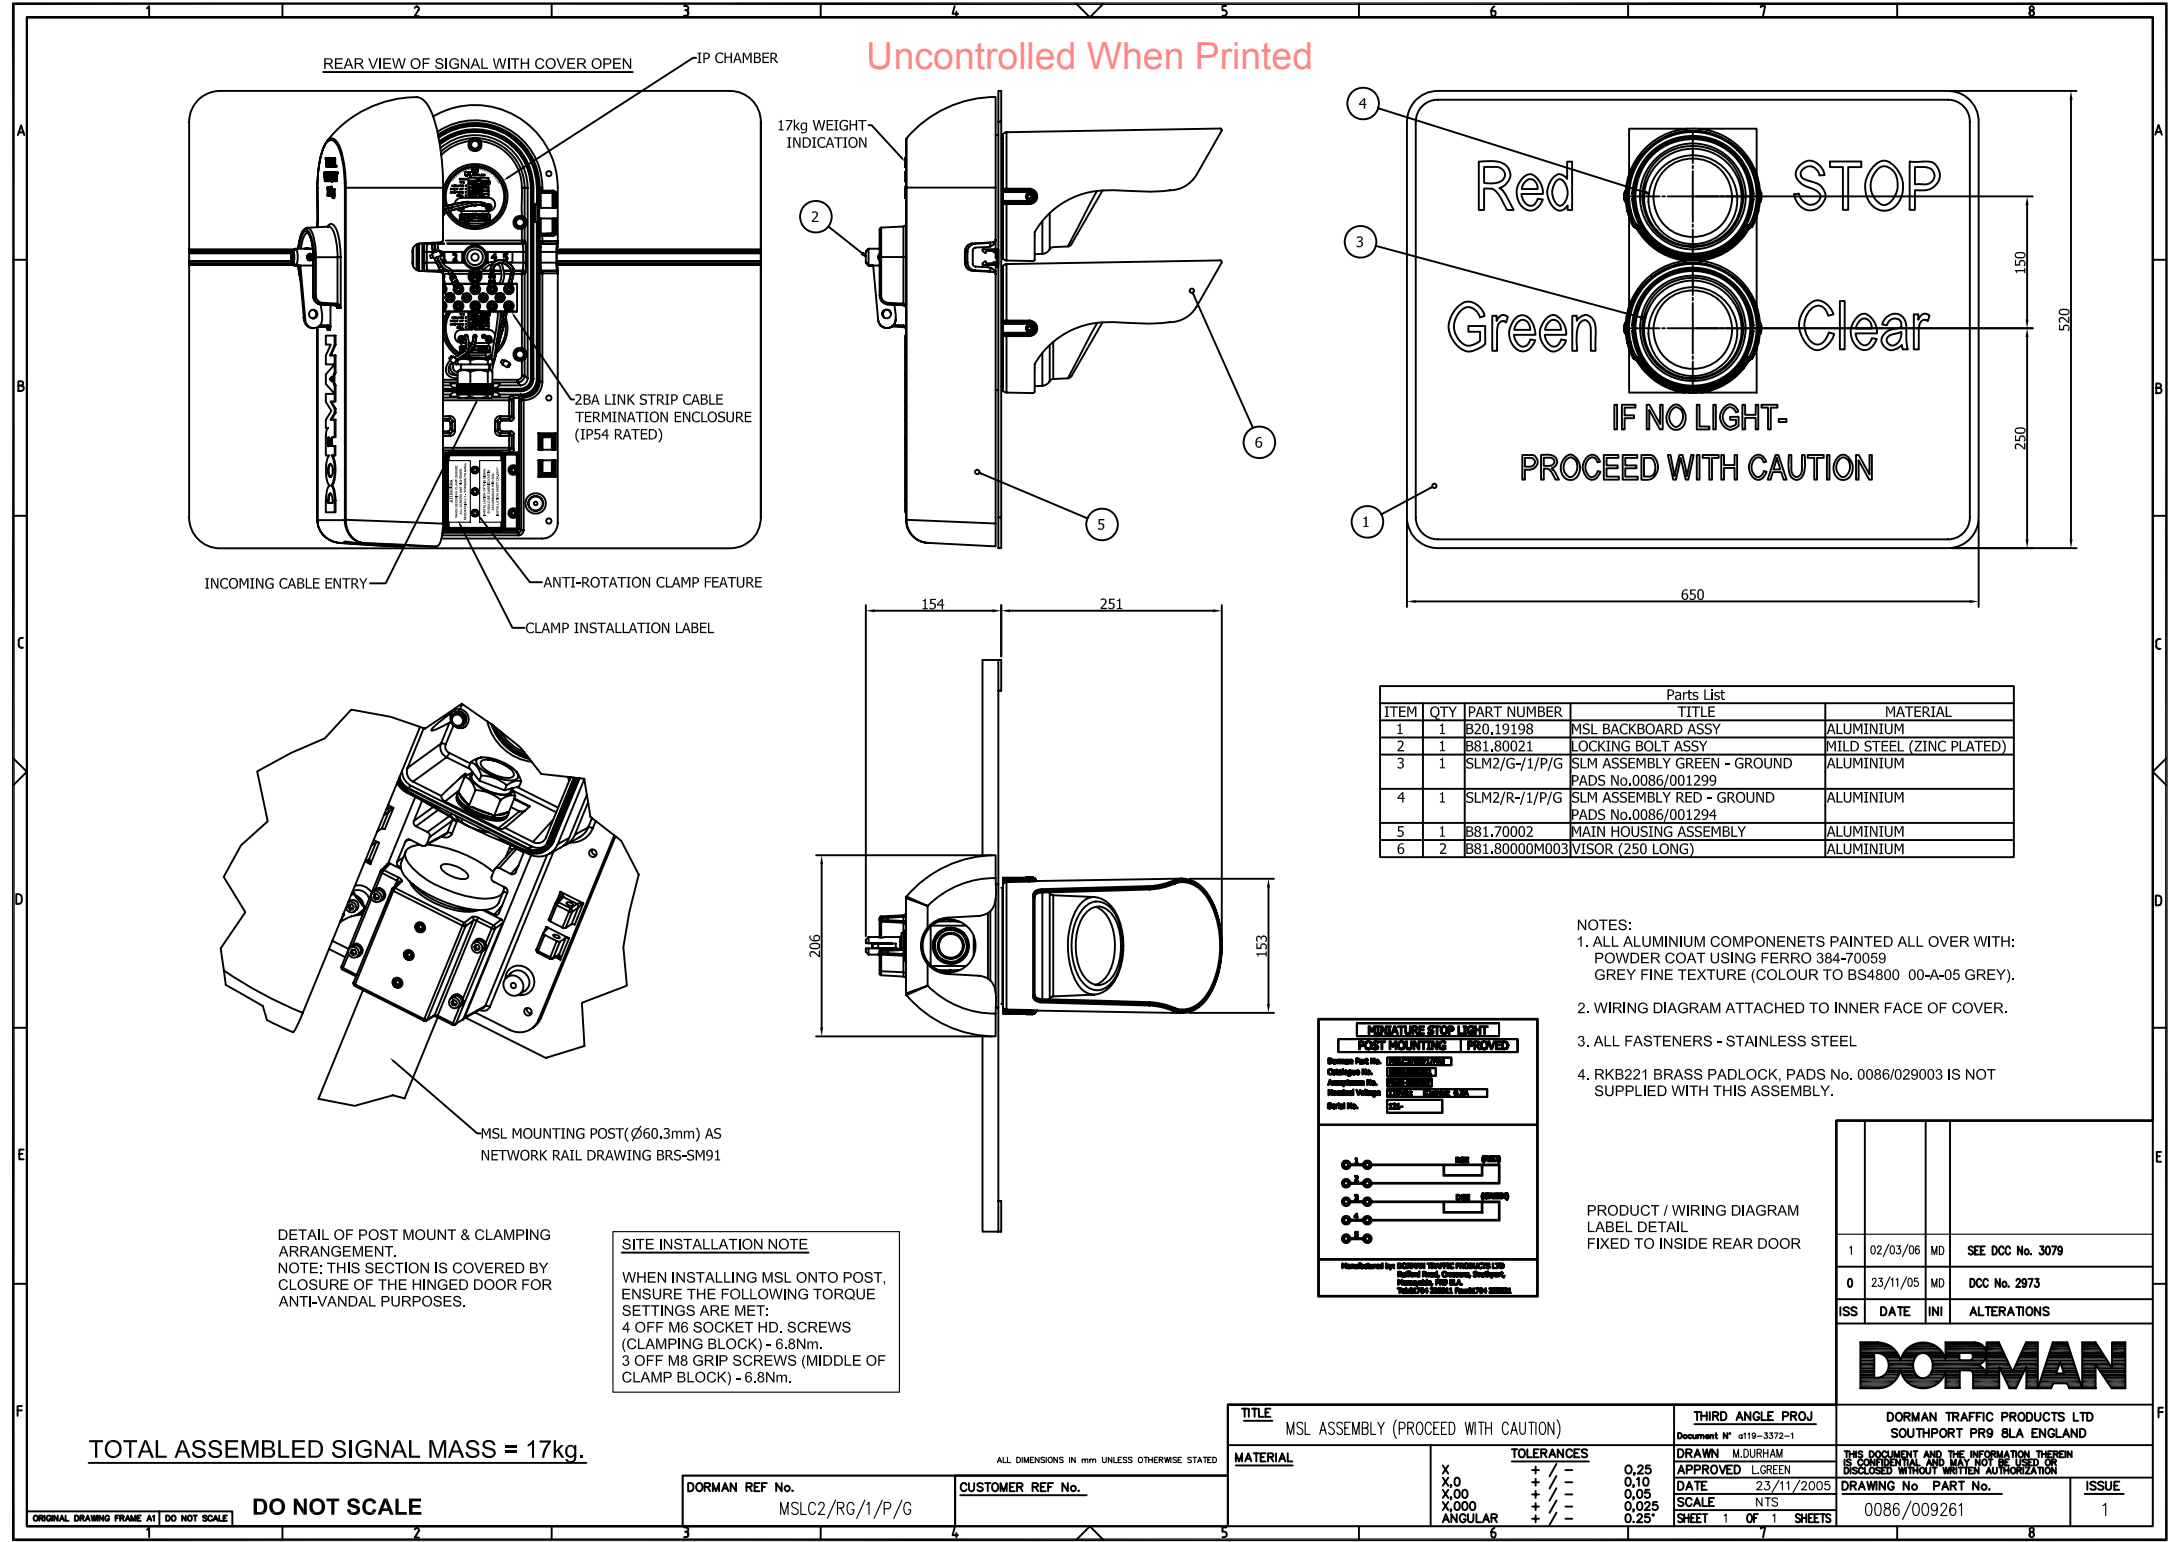

Uncontrolled When Printed

REAR VIEW OF SIGNAL WITH COVER OPEN

IP CHAMBER

17kg WEIGHT-INDICATION

2BA LINK STRIP CABLE
TERMINATION ENCLOSURE
(IP54 RATED)

INCOMING CABLE ENTRY

ANTI-ROTATION CLAMP FEATURE

CLAMP INSTALLATION LABEL

MSL MOUNTING POST(Ø60.3mm) AS
NETWORK RAIL DRAWING BRS-SM91

DETAIL OF POST MOUNT & CLAMPING
ARRANGEMENT.
NOTE: THIS SECTION IS COVERED BY
CLOSURE OF THE HINGED DOOR FOR
ANTI-VANDAL PURPOSES.

SITE INSTALLATION NOTE

WHEN INSTALLING MSL ONTO POST,
ENSURE THE FOLLOWING TORQUE
SETTINGS ARE MET:
4 OFF M6 SOCKET HD. SCREWS
(CLAMPING BLOCK) - 6.8Nm.
3 OFF M8 GRIP SCREWS (MIDDLE OF
CLAMP BLOCK) - 6.8Nm.

TOTAL ASSEMBLED SIGNAL MASS = 17kg.

DO NOT SCALE

DORMAN REF No. MSLC2/RG/1/P/G
CUSTOMER REF No.

ALL DIMENSIONS IN mm UNLESS OTHERWISE STATED

TITLE MSL ASSEMBLY (PROCEED WITH CAUTION)

THIRD ANGLE PROJ
Document N° a119-3372-1

MATERIAL	TOLERANCES
X	+ / -
X,0	+ / -
X,00	+ / -
X,000	+ / -
ANGULAR	+ / -

DRAWN	M.DURHAM
APPROVED	L.GREEN
DATE	23/11/2005
SCALE	NTS
SHEET	1 OF 1 SHEETS

DORMAN

DORMAN TRAFFIC PRODUCTS LTD
SOUTHPORT PR9 8LA ENGLAND
THIS DOCUMENT AND THE INFORMATION THEREIN
IS CONFIDENTIAL AND MAY NOT BE USED OR
DISCLOSED WITHOUT WRITTEN AUTHORIZATION
DRAWING No PART No. 0086/009261
ISSUE 1